


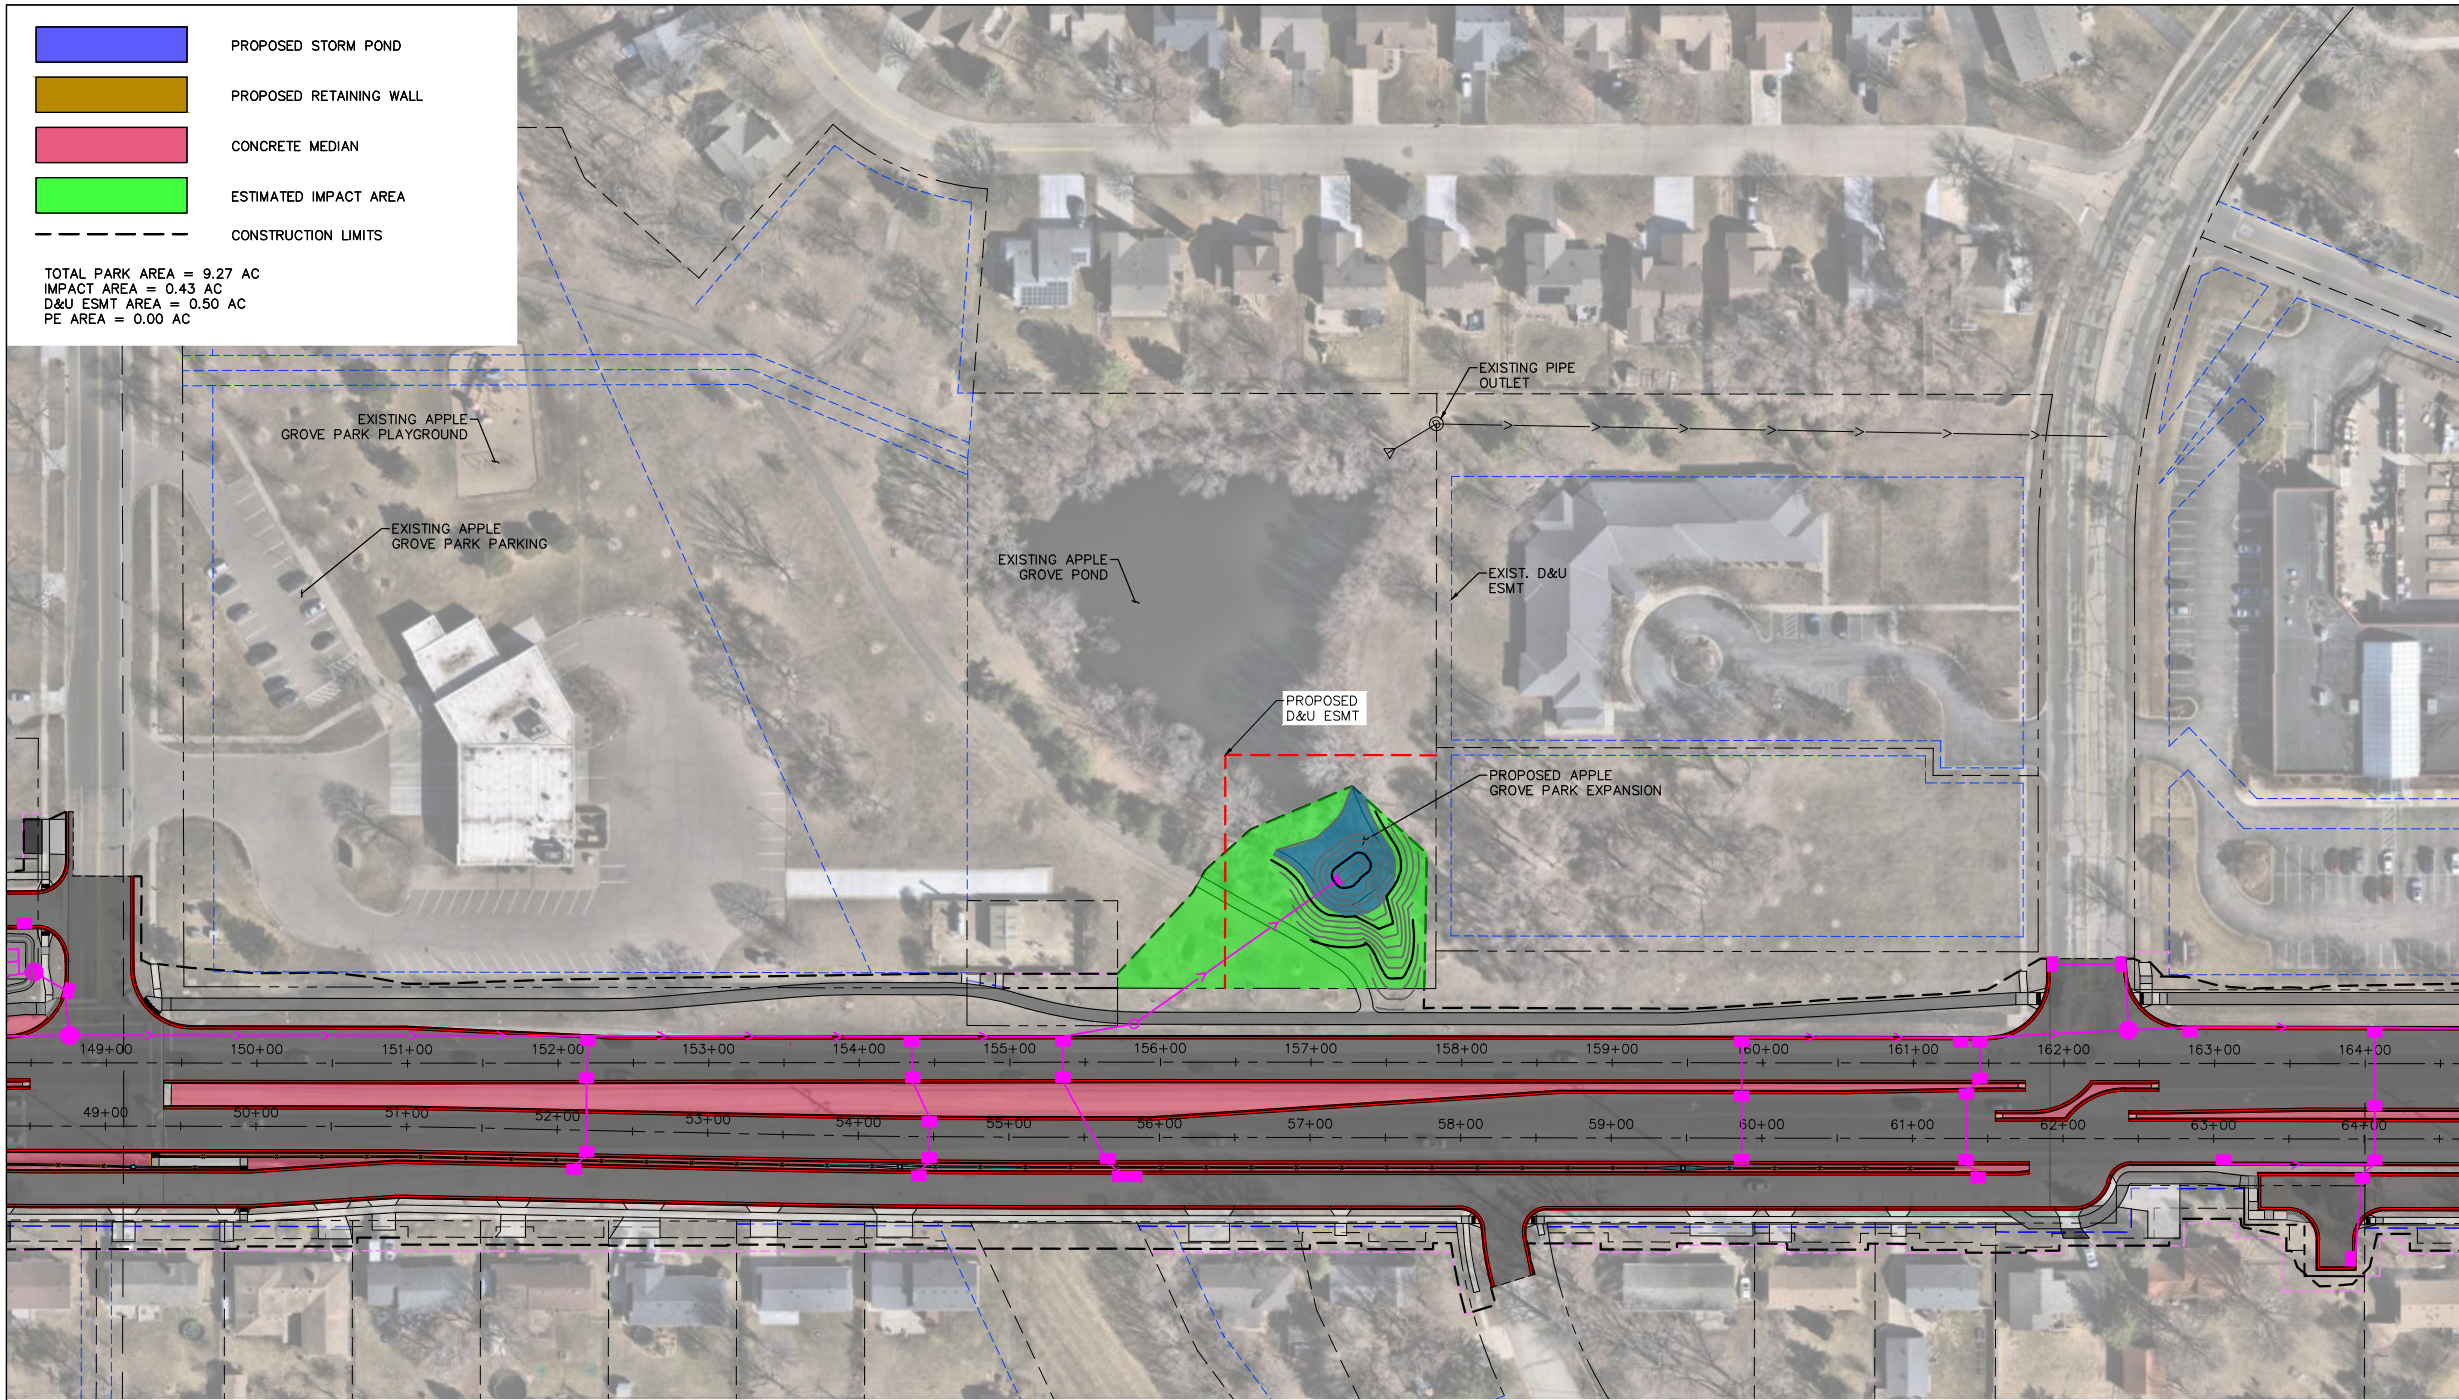

OWNER CITY OF APPLE VALLEY  
PROJECT NO. 42-163